

PUBLIC NOTICE: August 19, 2022 - ENVISION MAIN ST PHASE 2 FUNDING APPROVED




FUNDING for the Village of Grafton project known as Envision Main St Phase 2 has been approved for calendar year 2022. The project design will be sent to ODOT District 3 in late September 2022 and the project public bid documents submitted shortly thereafter. This PUBLIC NOTICE prepared and posted on the Village of Grafton website villageofgrafton.org on August 19, 2022. **Questions or Public Comments** regarding this project can be sent to Village Administrator Joe Price at jbprice@villageofgrafton.org.



Elm St and Willow St - REALIGNMENT





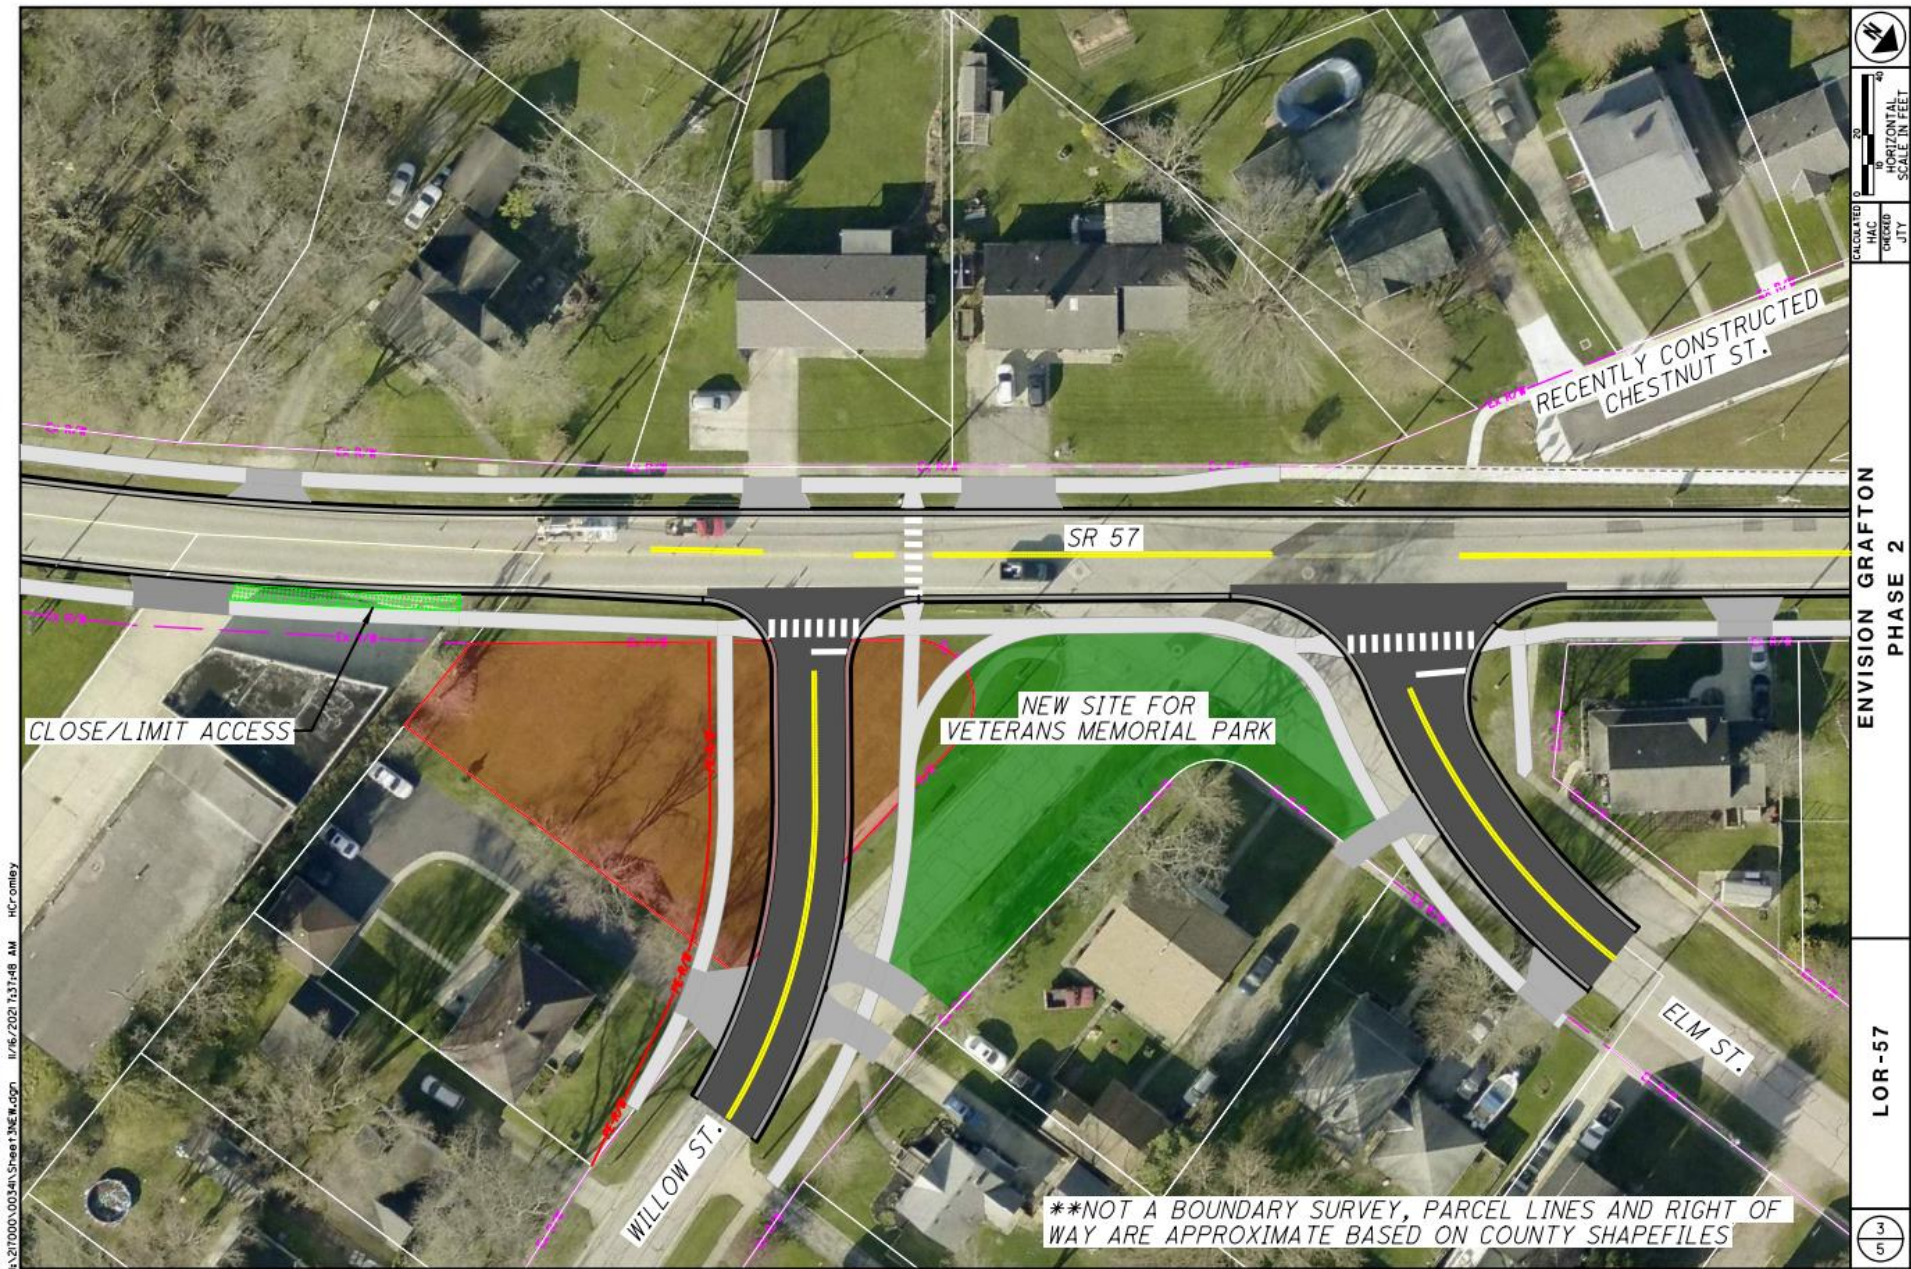

CLOSE/LIMIT ACCESS

SR 57

NEW SITE FOR
VETERANS MEMORIAL PARK

RECENTLY CONSTRUCTED
CHESTNUT ST.

WILLOW ST.

ELM ST.

***NOT A BOUNDARY SURVEY, PARCEL LINES AND RIGHT OF
WAY ARE APPROXIMATE BASED ON COUNTY SHAPEFILES

 HORIZONTAL SCALE IN FEET 0 10 20 30 40 50	ENVISION GRAFTON	LOR-57	
	PHASE 2		

Supplemental Project : NEW VETERANS MEMORIAL PARK

